


SPRINGS WAY

MAP 1a

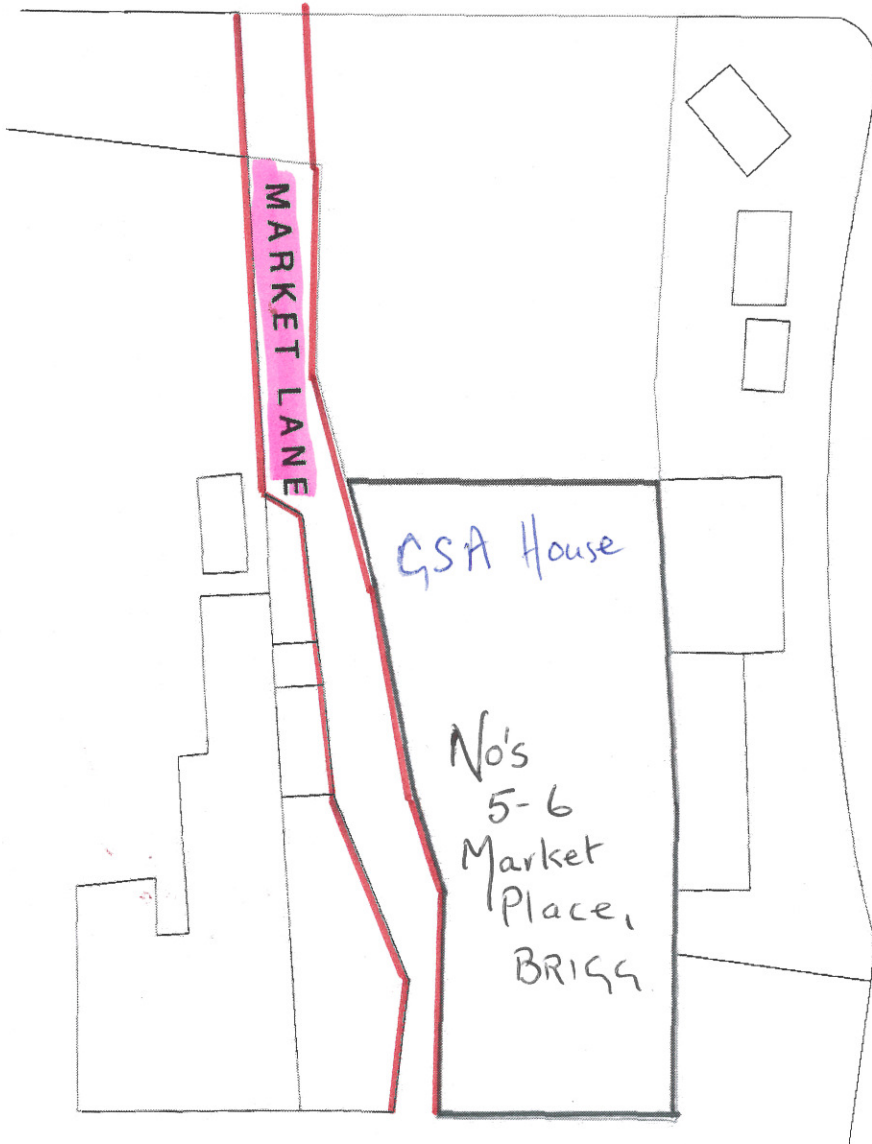

FROM  
PA / 2007 / 0431

MARKET PLACE  
BRIGG

DEVELOPMENT CONTROL SECTION

12 MAR 2007

DATE RECEIVED

Referred To

Sir Charles Nicholson Ltd Chartered Architects A: Registered Office The Old Rectory Bargeio Gainsby DN34 4SY T: 01472 500 567 F: 01472 500 574 E: mail@scng.co.uk		<small>Contractors are responsible for taking &amp; checking all measurements. Details copyright is vested in the Architect from whom written consent must be obtained for copying or reproducing the drawing.</small>  <small>Do not write from this drawing. Date issued dimensions only.</small>
Client	Project	
Grimley Smith Ass.	Smithh Parkinsons Brigg	
Scale 1:500	Date 18:01:07	
Title		
SITE PLAN		
MARKET PLACE BRIGG		
Dwg No.	Rev	
L.5105.5		
Drawn HAC	Checked	

