


**PROPOSED ORDER DETAIL**

Scale: Not to Scale

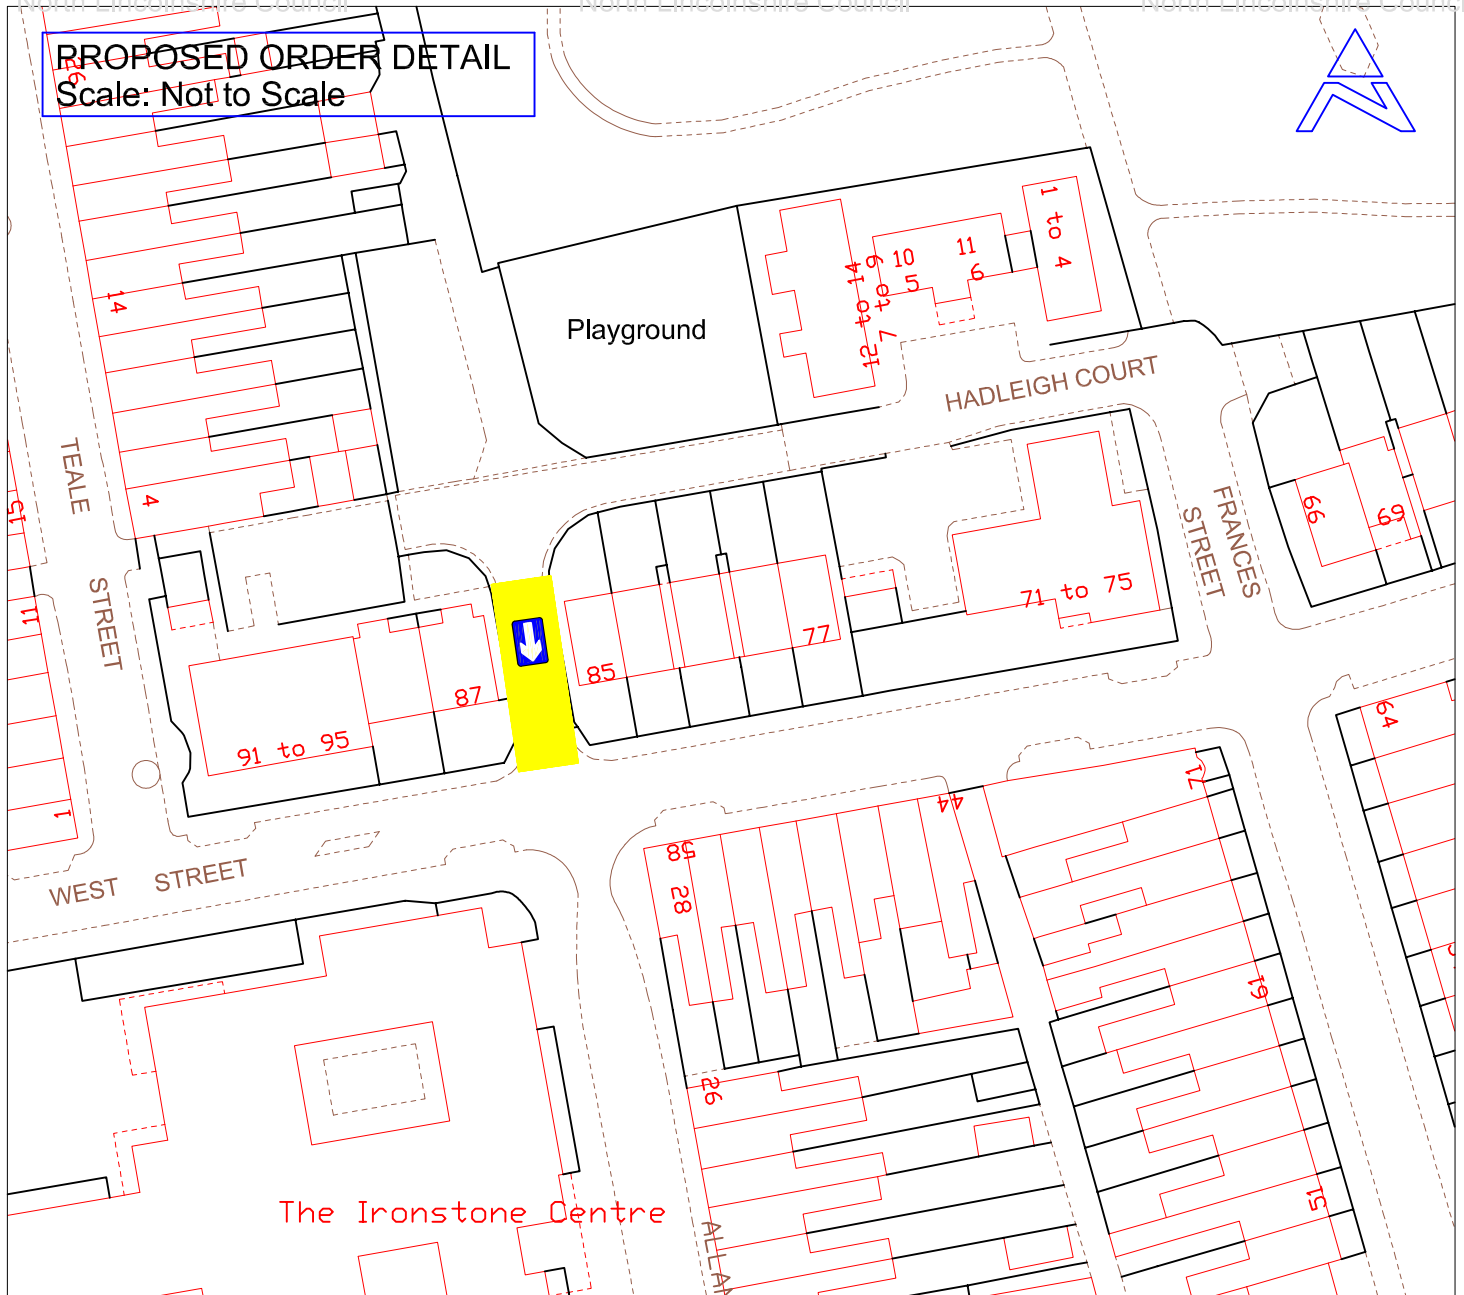

**KEY**

**Proposed Restrictions**



Extent of Proposed One-Way Traffic order  
Direction of arrow shows direction of travel

REV	DETAILS	APPROVED BY	DATE APPROVED
-----	---------	-------------	---------------

**North Lincolnshire Council**

Director  
Economy and Environment  
Helen Manderson

Based upon the Ordnance Survey mapping with the permission of Ordnance Survey on behalf of the Controller of Her Majesty's Stationary Office. © Crown Copyright. Unauthorised reproduction infringes Crown Copyright and may lead to prosecution or civil proceedings.

NORTH LINCOLNSHIRE COUNCIL 2018 0100023560

DRAWING TITLE

**Proposed One-way movement order - Hadleigh Court / West Street, Scunthorpe**

DRAWN BY ICJ	SCALE Not to Scale	CHECKED BY	DATE CHECKED	APPROVED BY	DATE APPROVED
-----------------	-----------------------	------------	--------------	-------------	---------------

PROJECT TITLE Traffic Regulation Order	DRAWING NUMBER YHN5006/22/005/001	REV
---	--------------------------------------	-----

The Ordnance Survey map data included within this publication is provided by North Lincolnshire Council under license from Ordnance Survey in order to fulfil its public function to act as a planning authority. Persons viewing this mapping should contact Ordnance Survey copyright for advice where they wish to license Ordnance Survey map data for their own use.