


PROPOSED TRAFFIC ORDER DETAIL
Scale: Not to Scale

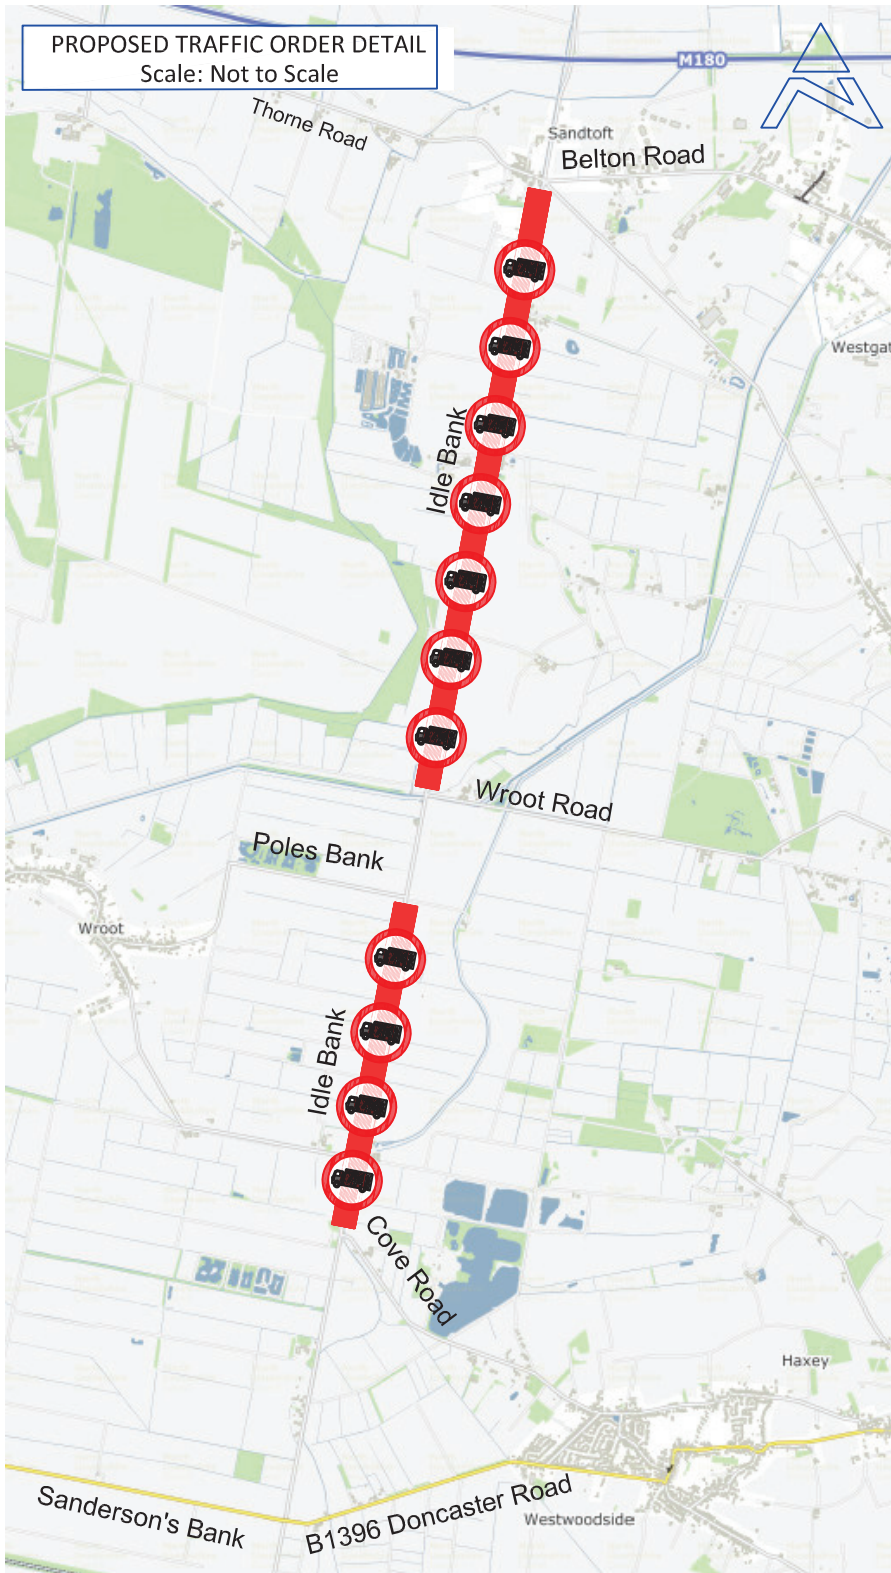

KEY

Proposed restrictions



Extent of
7.5tonne weight limit

Signing implemented
at entrance/exit points
of weight limit



REV	DETAILS	APPROVED BY	DATE APPROVED
-----	---------	-------------	---------------

**North
Lincolnshire
Council**

Director
Communities
Lesley Potts

Based upon the Ordnance Survey mapping with the permission of Ordnance Survey on behalf of the
Controller of Her Majesty's Stationary Office. © Crown Copyright.
Unauthorised reproduction infringes Crown Copyright and may lead to prosecution or civil proceedings.

NORTH LINCOLNSHIRE COUNCIL 2018 0100023560

DRAWING TITLE
Proposed restrictions: 7.5tonne Weight Limit, Idle Bank, Isle of Axholme

DRAWN BY ICJ	SCALE Not to scale	CHECKED BY <i>D. Wilcock</i>	DATE CHECKED 07/03/2024	APPROVED BY <i>G. Ripman</i>	DATE APPROVED
PROJECT TITLE Traffic Regulation Order			DRAWING NUMBER YHN5006/24/03/01	REV	

The Ordnance Survey map data included within this publication is provided by North Lincolnshire Council under license from Ordnance Survey in order to fulfil its public function to act as a planning authority. Persons viewing this mapping should contact Ordnance Survey copyright for advice where they wish to license Ordnance Survey map data for their own use.